





View from Arnulfstraße

group 4  
group name


Carlos Crespo  
Joanna Giessler  
Jon Ormaeche

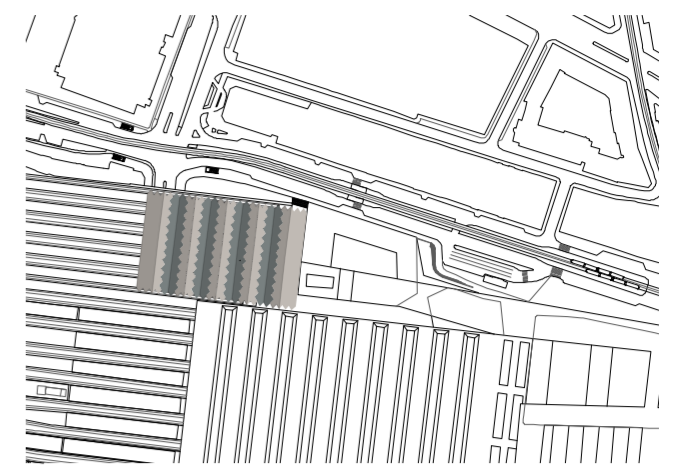


site map 1-5000

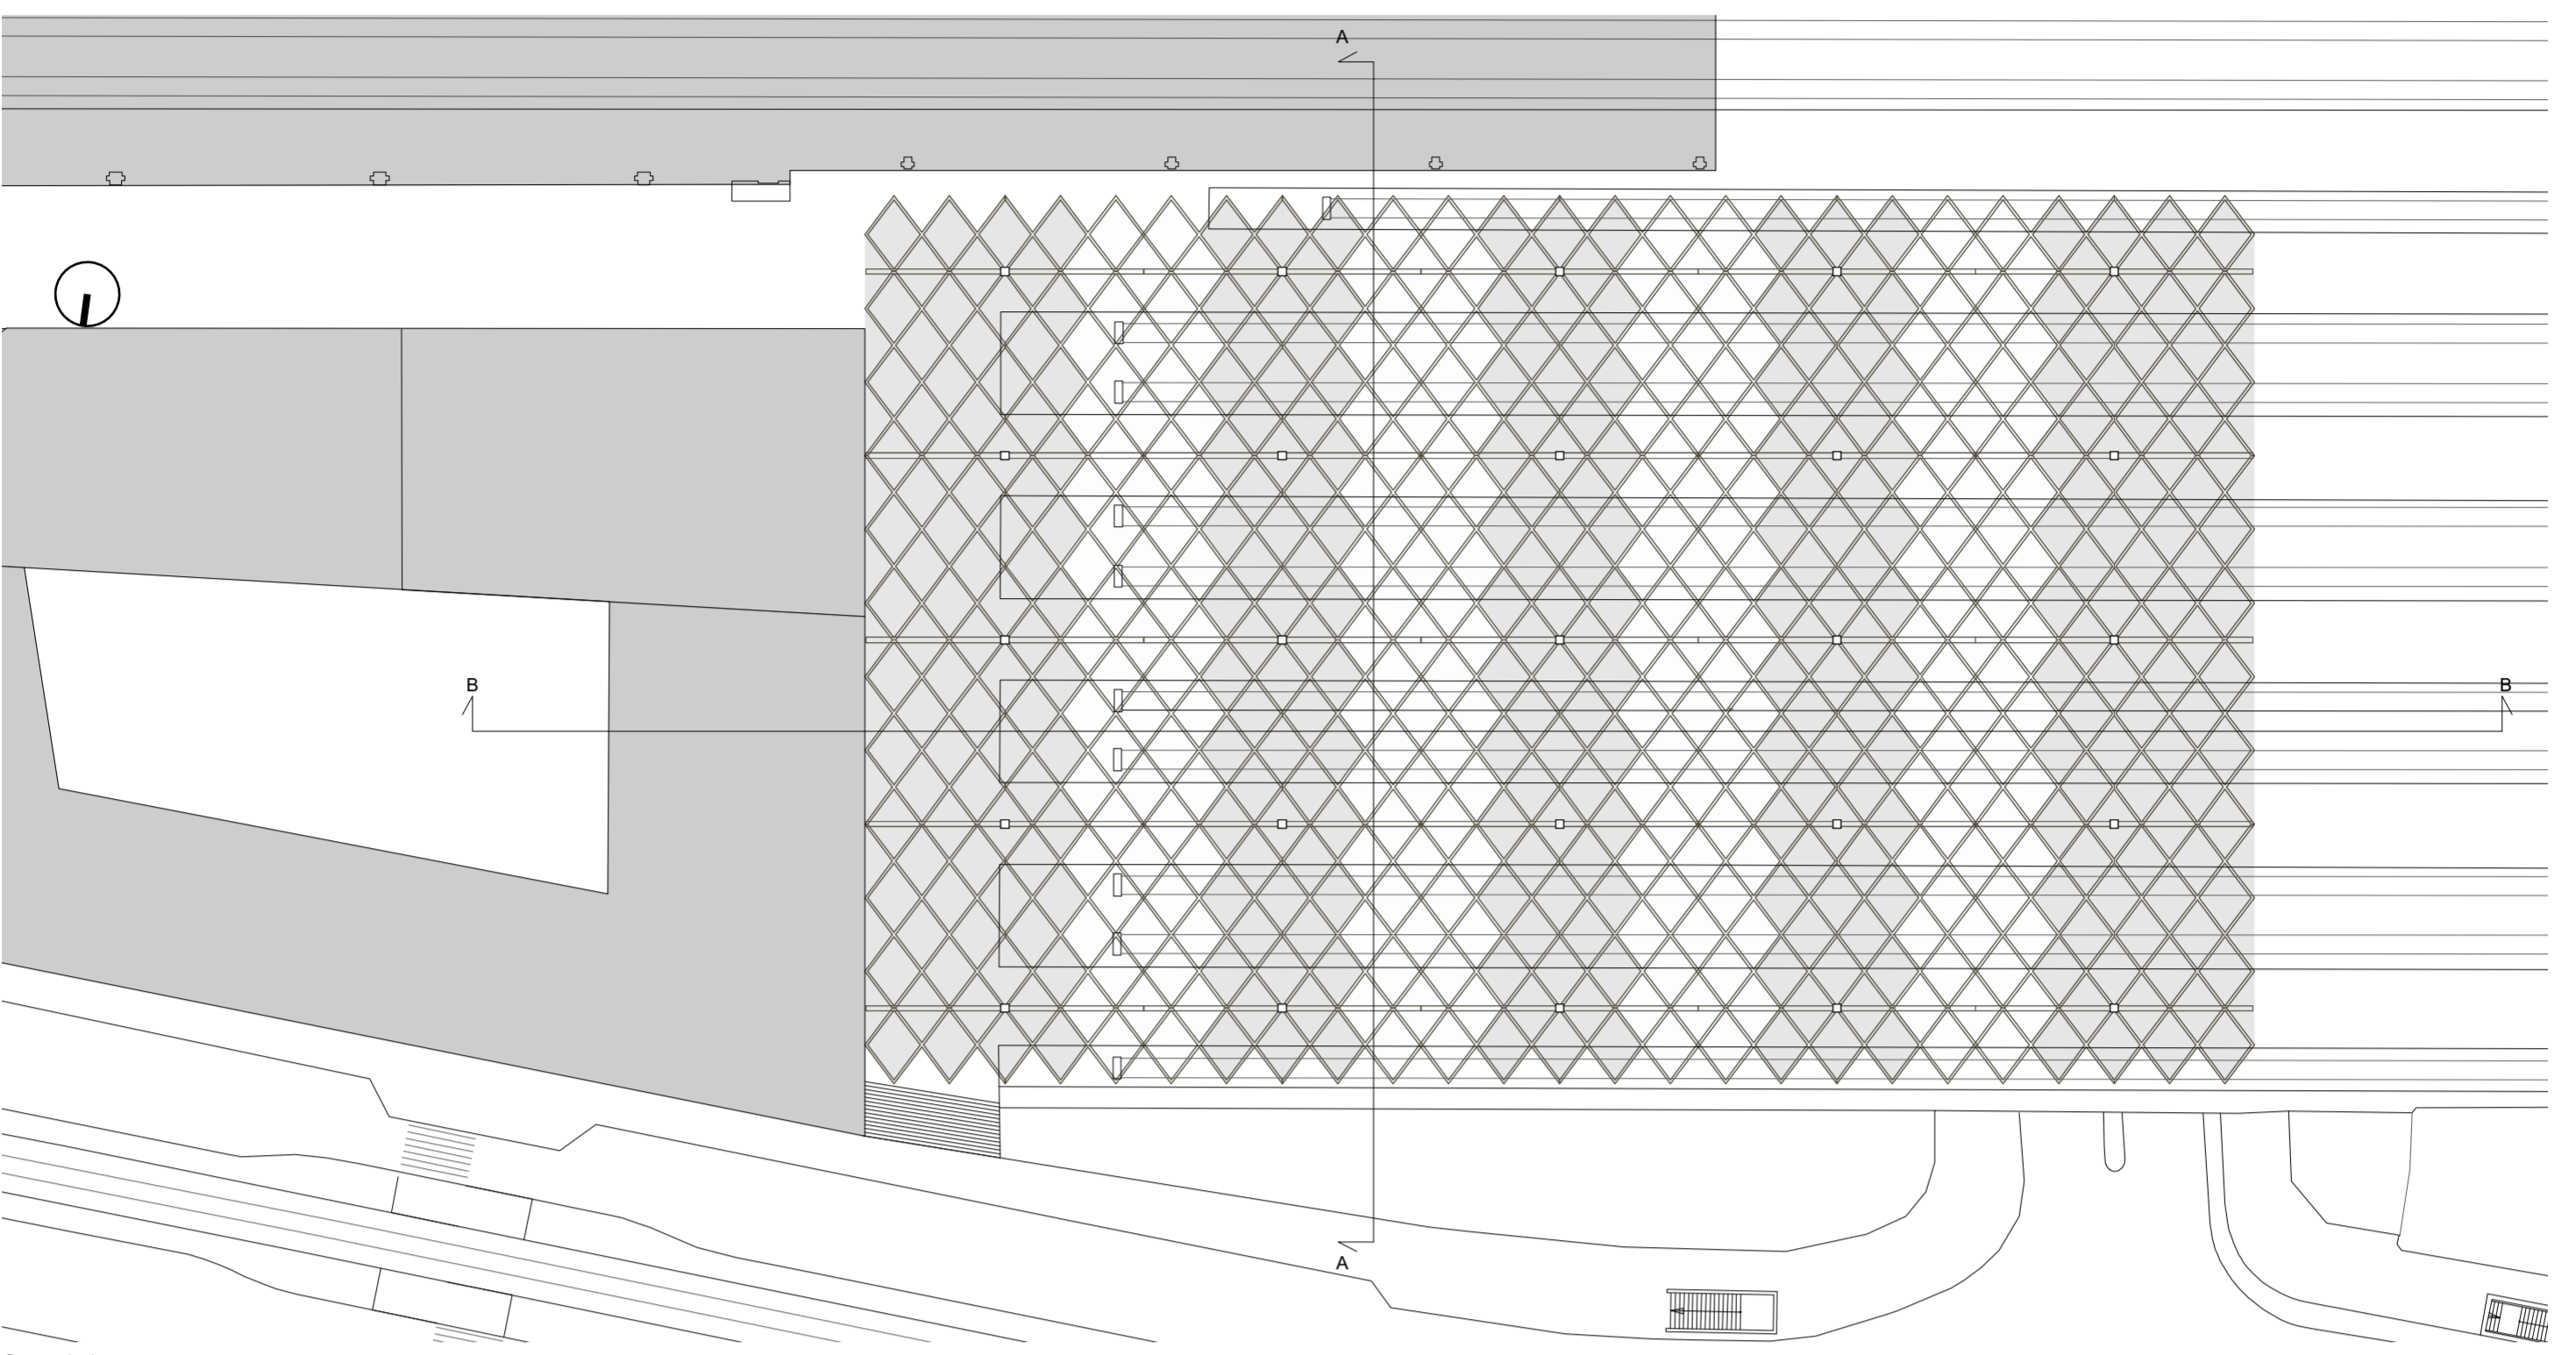

Ground plan 1-500

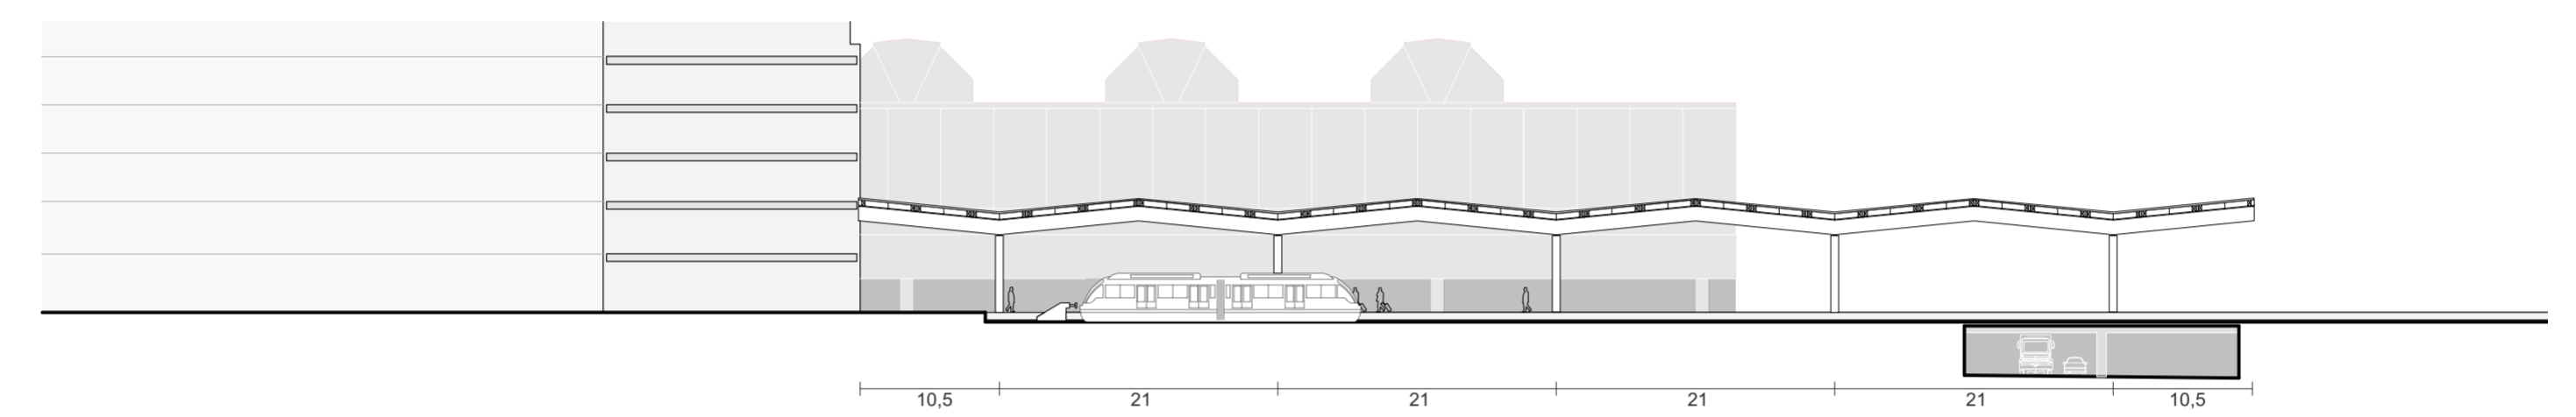

Section B-B 1-500

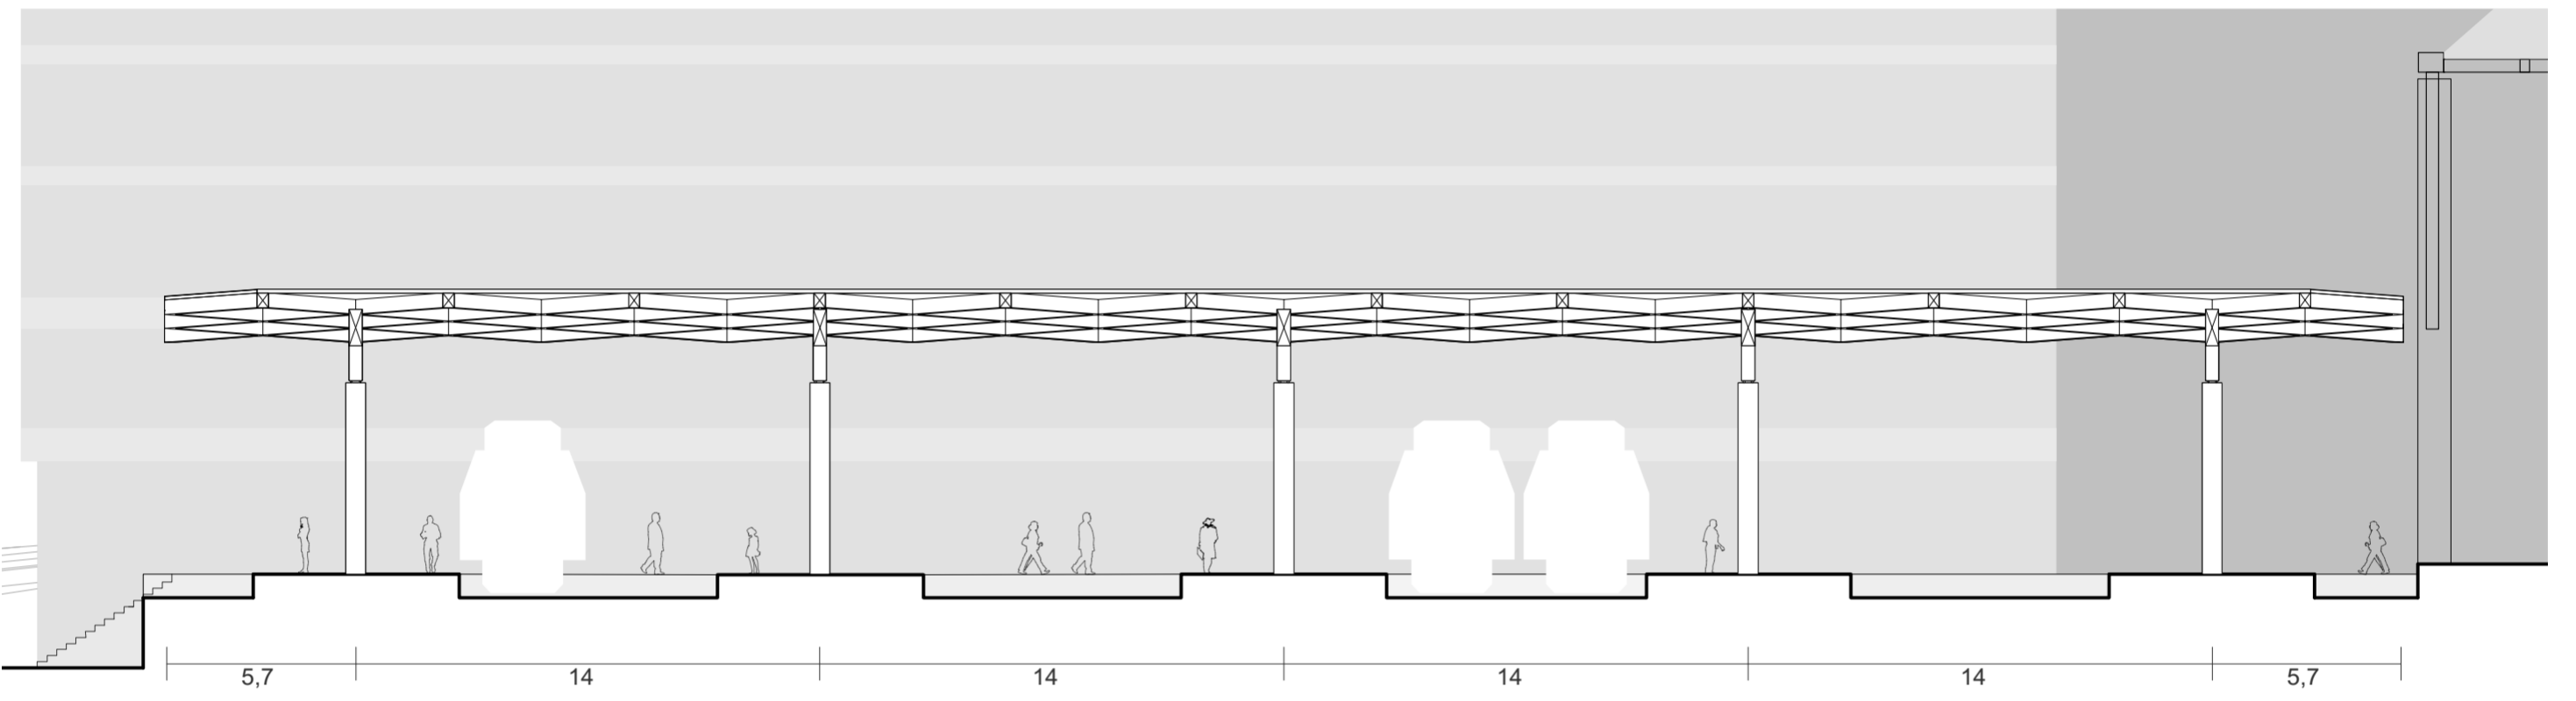


Section A-A 1-200



Inner view

Vertical loads

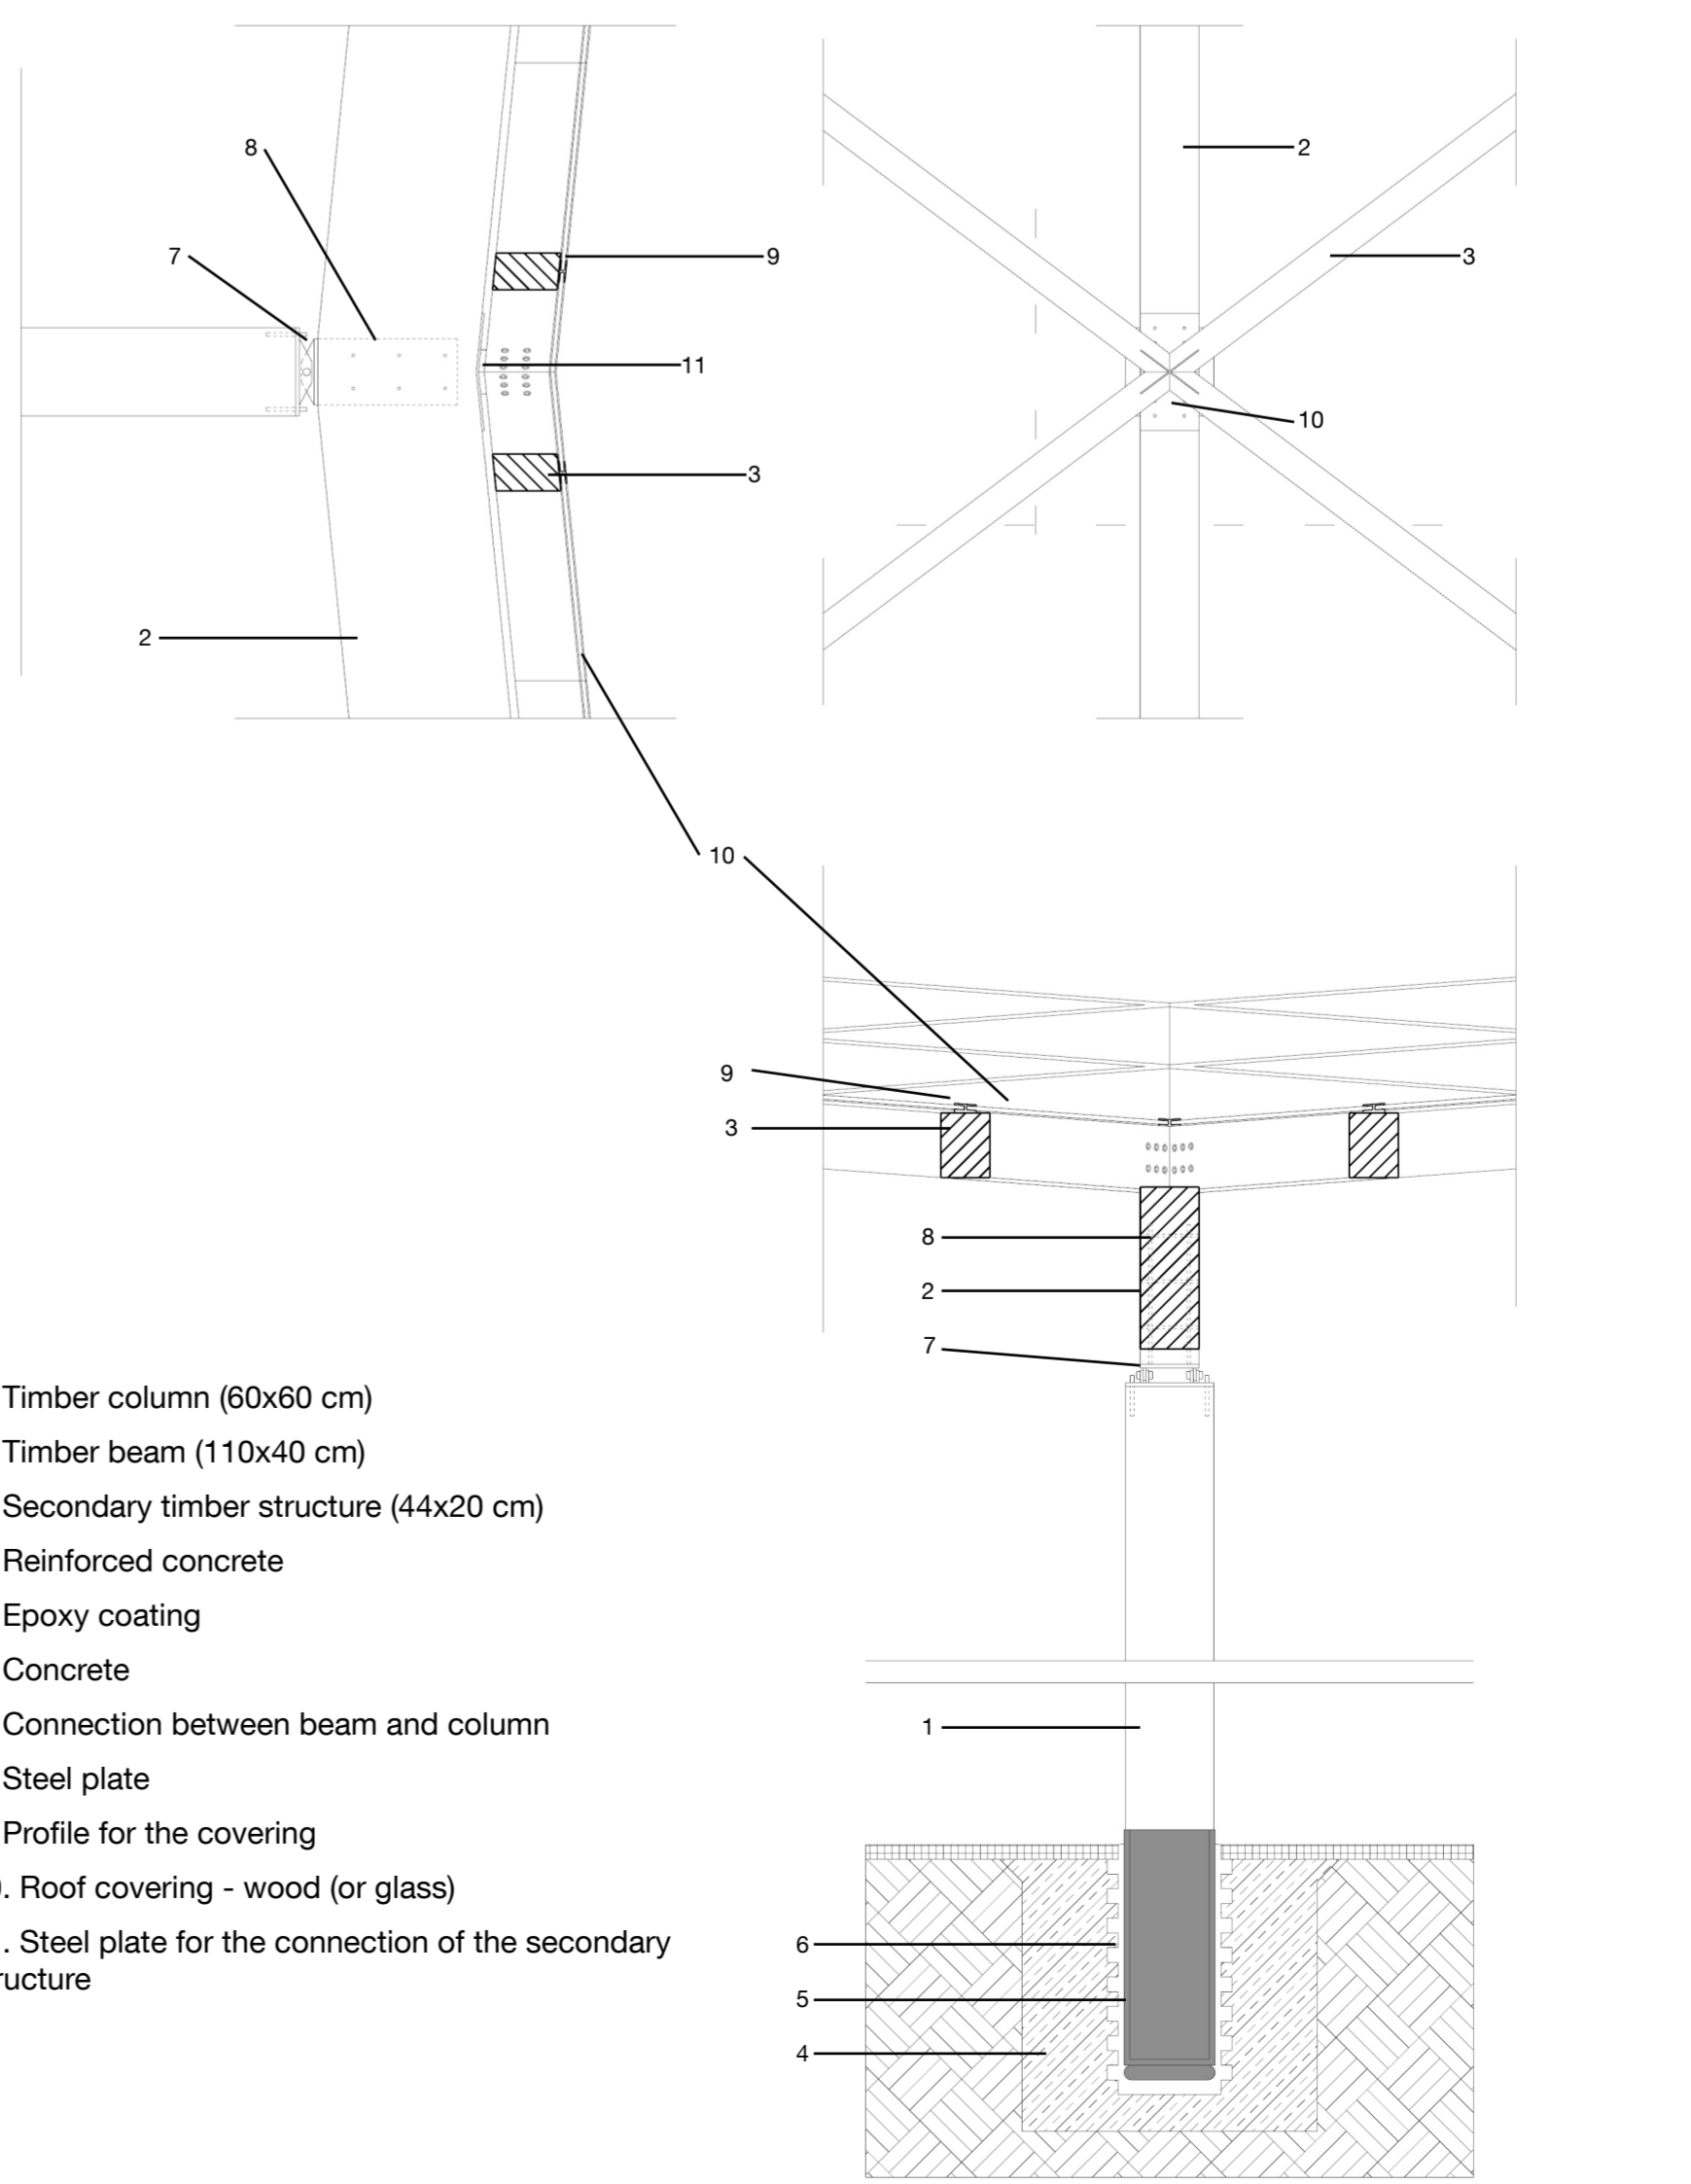

1. Timber column (60x60 cm)
2. Timber beam (110x40 cm)
3. Secondary timber structure (44x20 cm)
4. Reinforced concrete
5. Epoxy coating
6. Concrete
7. Connection between beam and column
8. Steel plate
9. Roof for covering the wood
10. Roof covering - wood (or glass)
11. Steel plate for the connection of the secondary structure

Axonometric view of the system

1.50 3 views detail